




TALLEN
CAPITAL PARTNERS, LLC

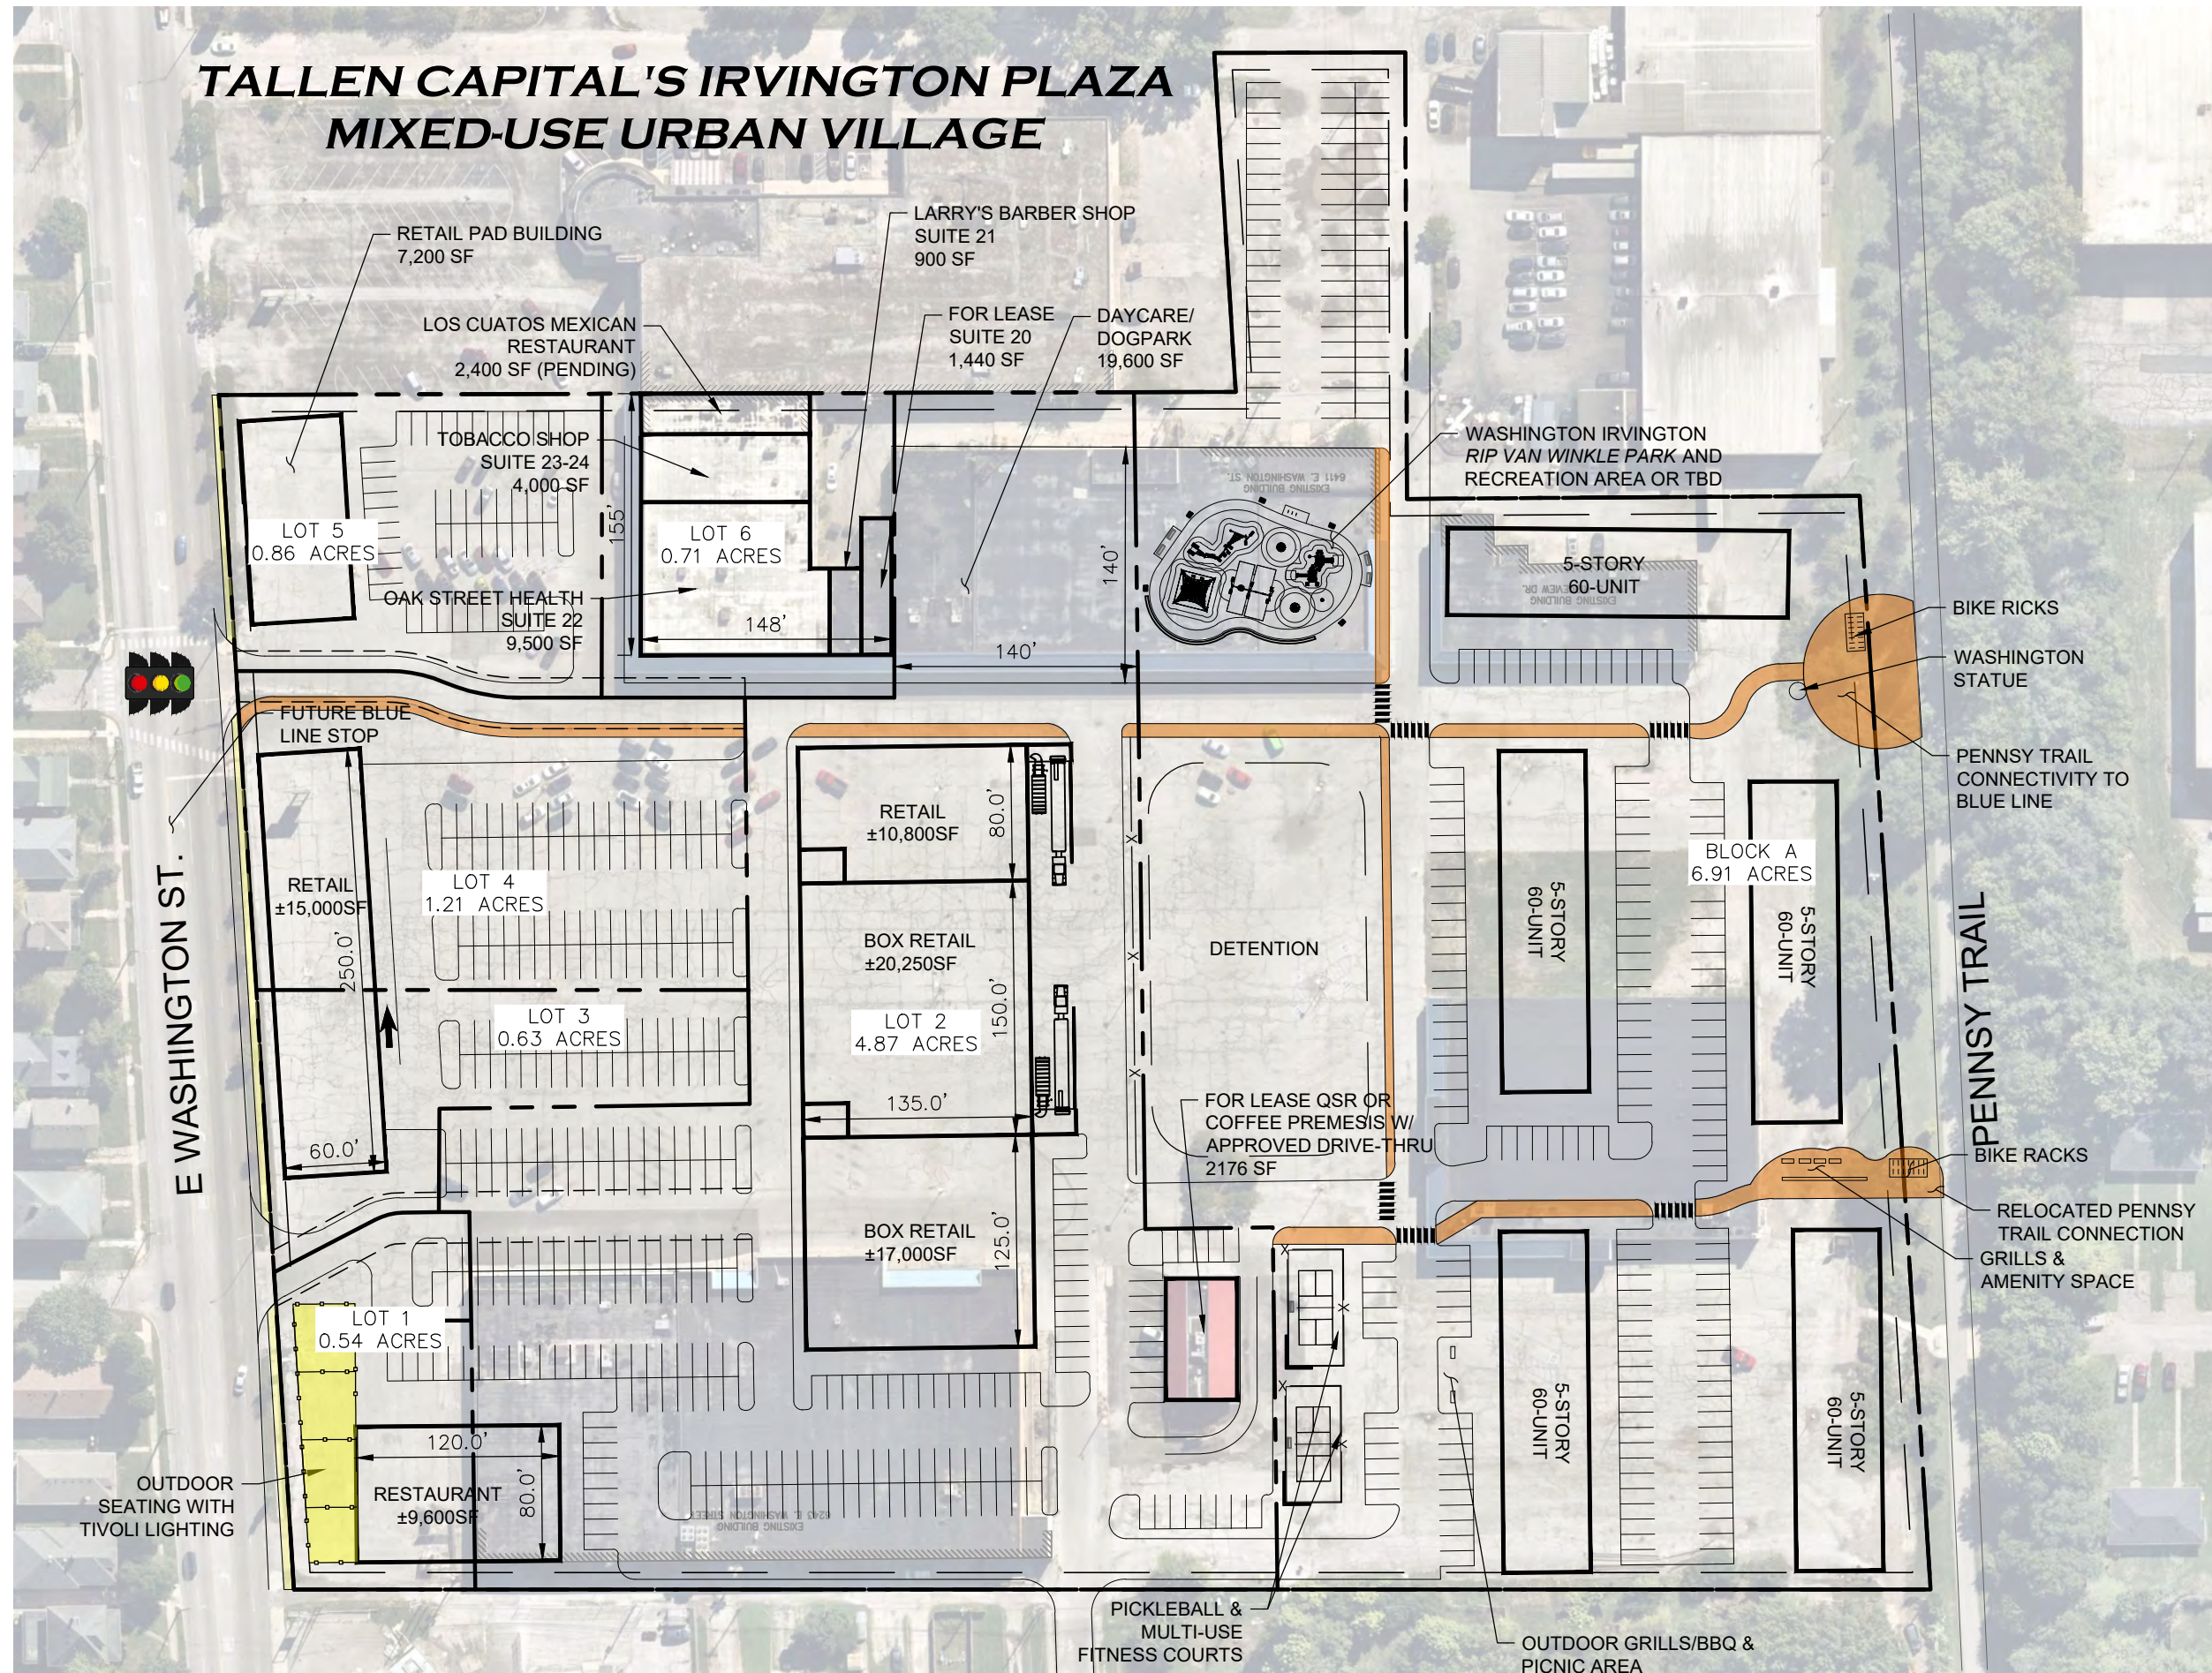

*CONCEPTUAL SITE PLAN DATED
03/14/2025. FOR DISCUSSION
PURPOSES ONLY. SUBJECT TO
CHANGE.

IRVINGTON PLAZA



TALLEN
CAPITAL PARTNERS, LLC

IRVINGTON CONCEPT PLAN
INDIANAPOLIS, IN
MARCH 14, 2025

0' 50' 100'
SCALE: 1" = 100'

